


**BI-WEEKLY  
MOWING AREAS**

**LEGEND**

- GAS MONITORING PROBE
- ⊙ LANDFILL GAS EXTRACTION WELL
- TREES
- TREES LINE
- UTILITY POLE
- UNDERGROUND ELECTRIC
- UNDERGROUND WATER
- WATER SEINFAC
- CONCRETE MONUMENT FOUND
- X — WIRE FENCE
- ○ — CHAIN LINK FENCE
- PROPERTY/DEED/STREET LINE

<b>ELLINGTON LANDFILL</b> CONN. ROUTE 140 SADD'S MILL ROAD ELLINGTON, CONNECTICUT		
NORTH 	SCALE IN FEET 0 50 100 	SITE PLAN DATE 3/27/09


# MONTHLY GAS SYSTEM MOWING PATHS

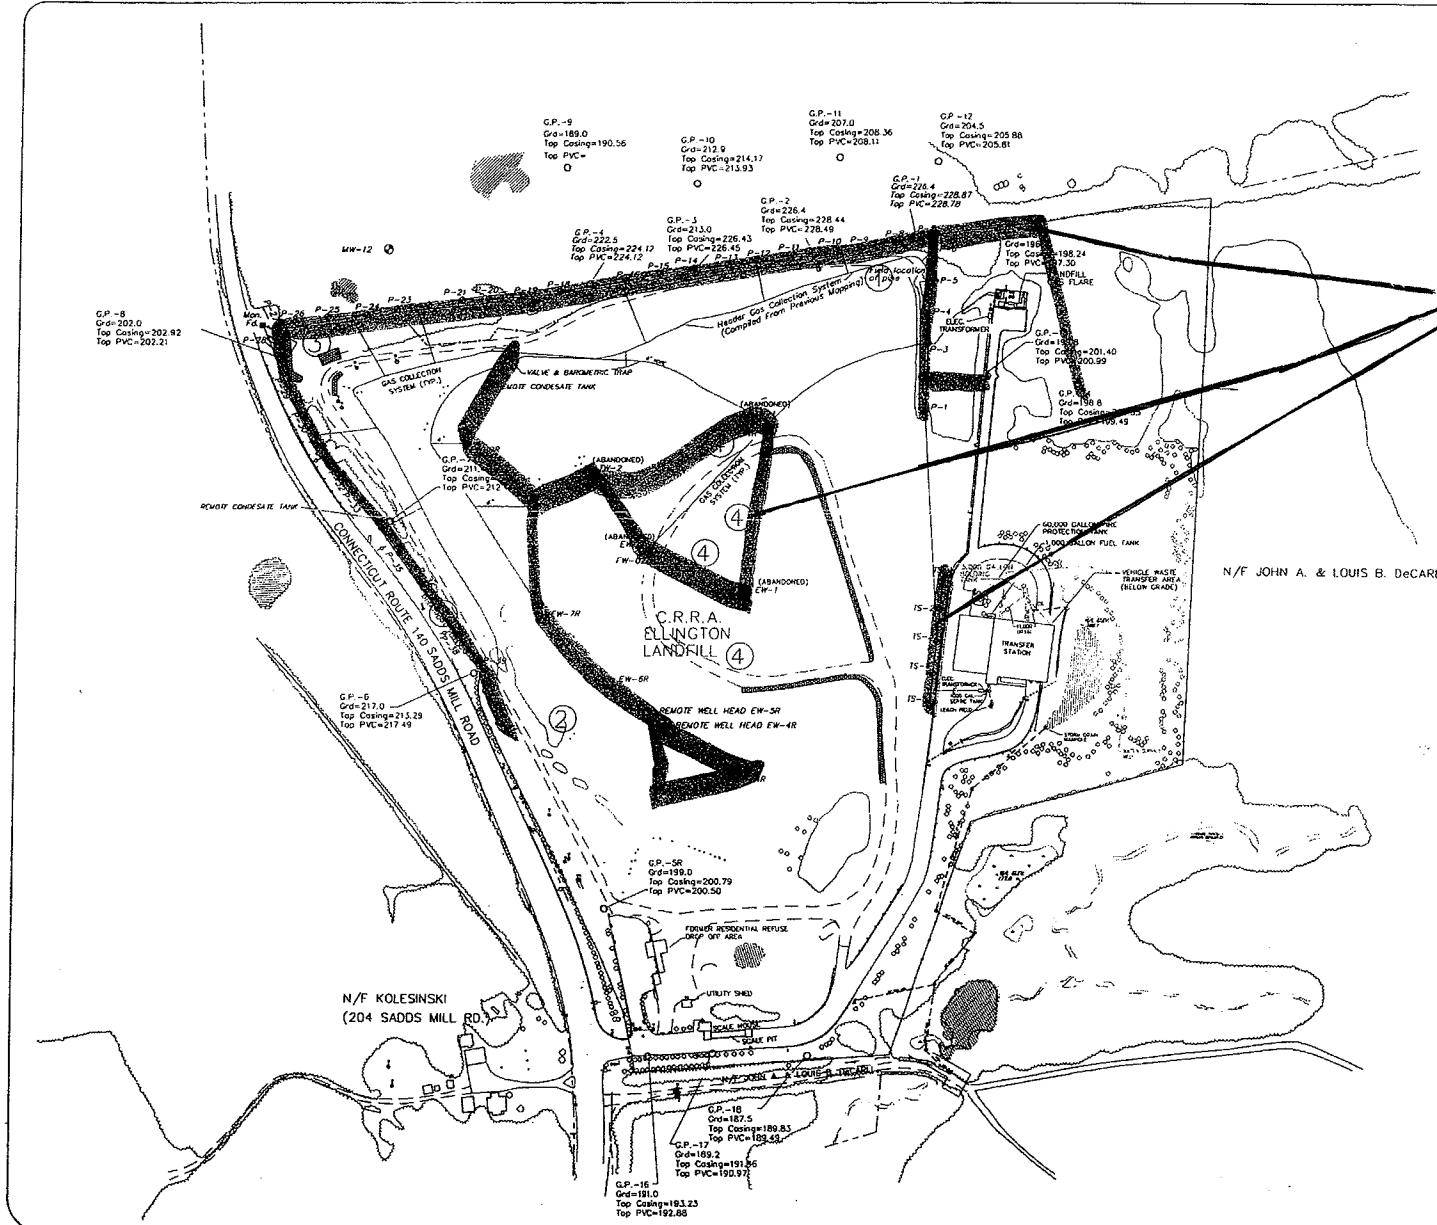

- LEGEND**
- GAS MONITORING PROBE
  - ⊕ LANDFILL GAS EXTRACTION WELL
  - TREES
  - TREES LINE
  - UTILITY POLE
  - E — UNDERGROUND ELECTRIC
  - W — UNDERGROUND WATER
  - WATER SURFACE
  - CONCRETE MONUMENT FOUND
  - X — WIRE FENCE
  - ○ — CHAIN LINK FENCE
  - — — PROPERTY/DEED/STREET LINE

**ELLINGTON LANDFILL  
CONN. ROUTE 140  
SADD'S MILL ROAD  
ELLINGTON, CONNECTICUT**


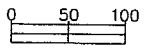
NORTH 	SCALE IN FEET	SITE PLAN
	0    50    100 	DATE 3/27/09

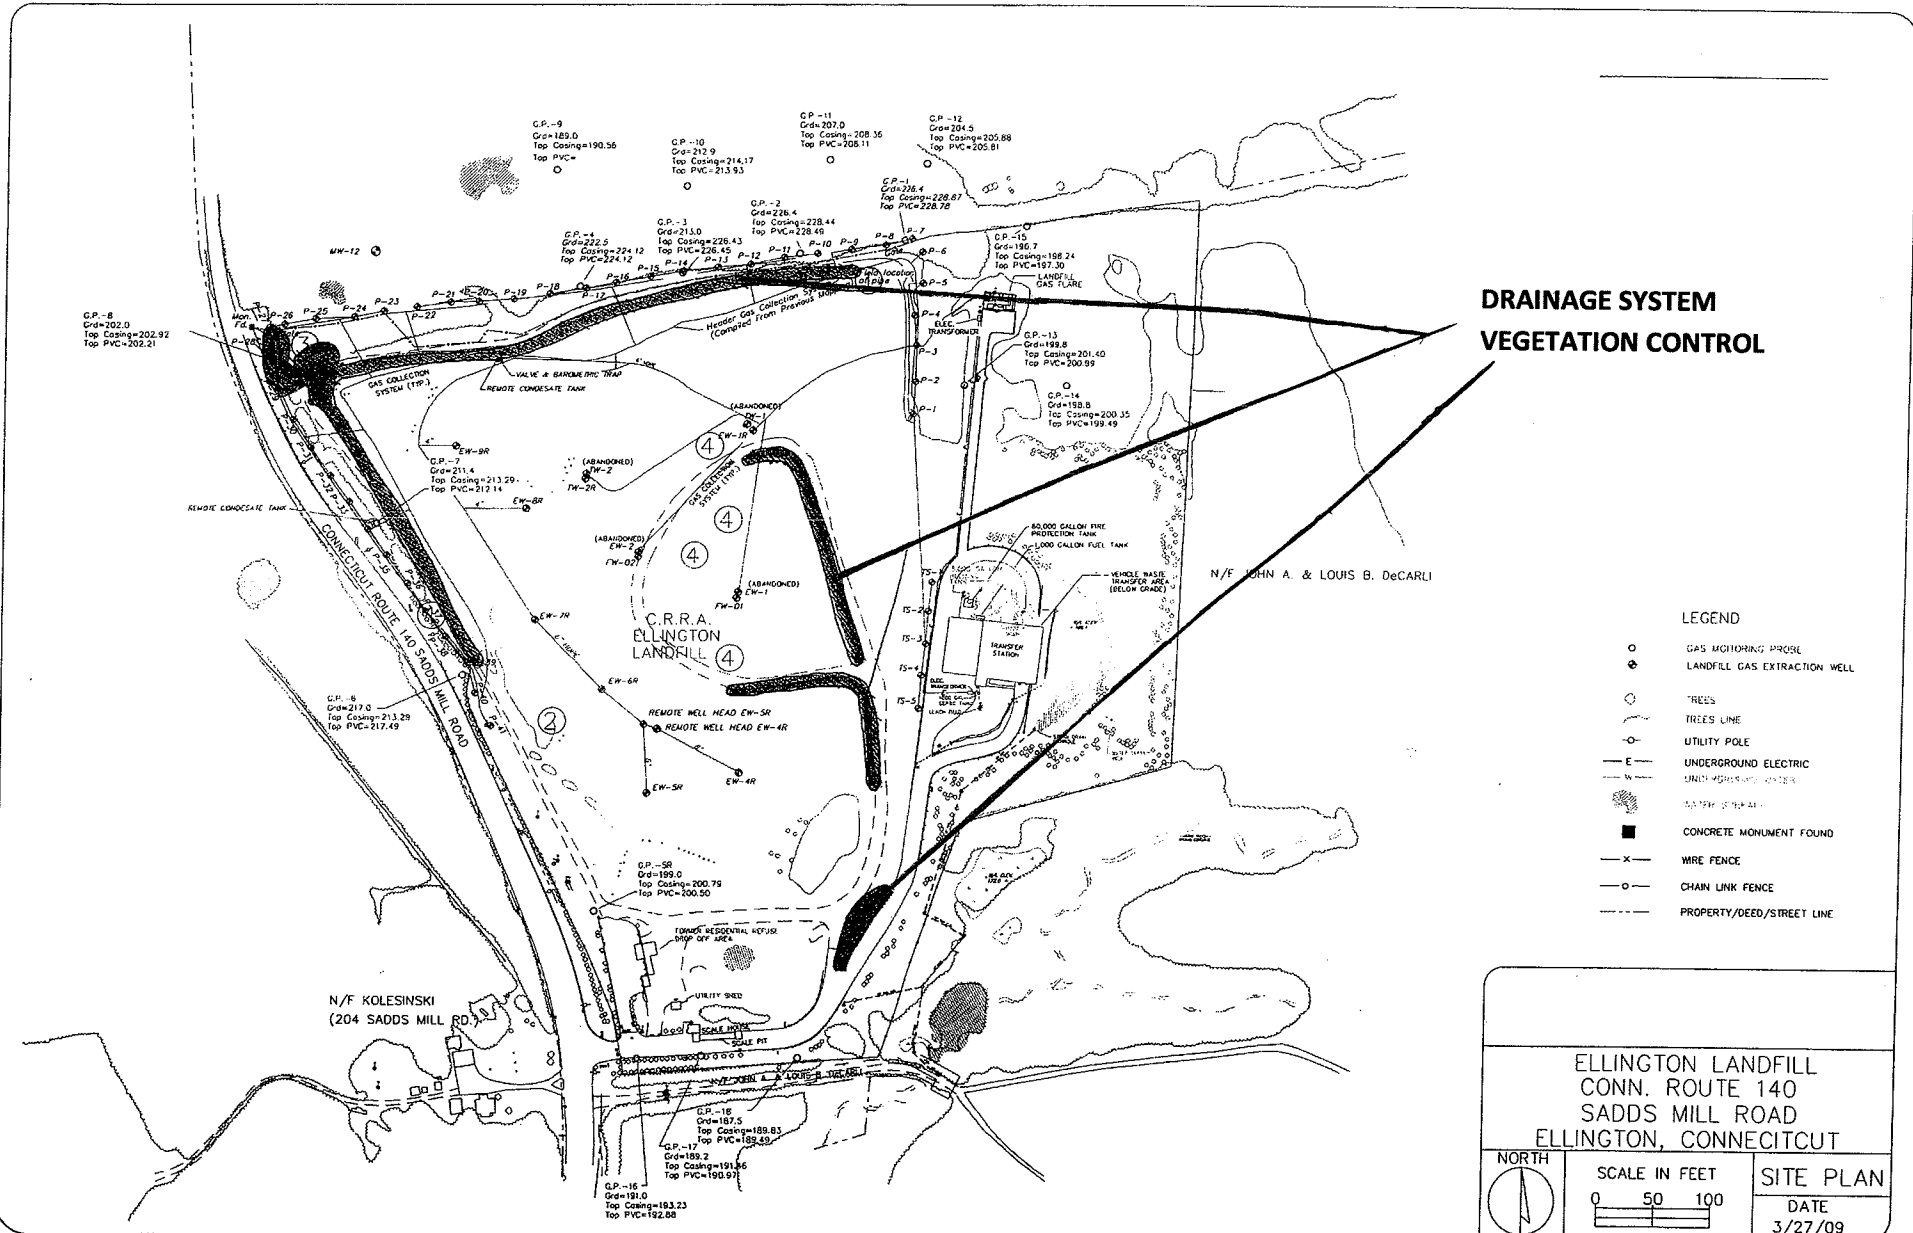


**DRAINAGE SYSTEM  
VEGETATION CONTROL**

**LEGEND**

- GAS MONITORING PROBE
- ⊕ LANDFILL GAS EXTRACTION WELL
- TREES
- TREES LINE
- UTILITY POLE
- E— UNDERGROUND ELECTRIC
- W— UNDERGROUND WATER
- CONCRETE MONUMENT FOUND
- X— WIRE FENCE
- CHAIN LINK FENCE
- PROPERTY/DEED/STREET LINE


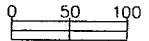
<b>ELLINGTON LANDFILL</b> CONN. ROUTE 140 SADDLES MILL ROAD ELLINGTON, CONNECTICUT		
NORTH 	SCALE IN FEET 	SITE PLAN DATE 3/27/09

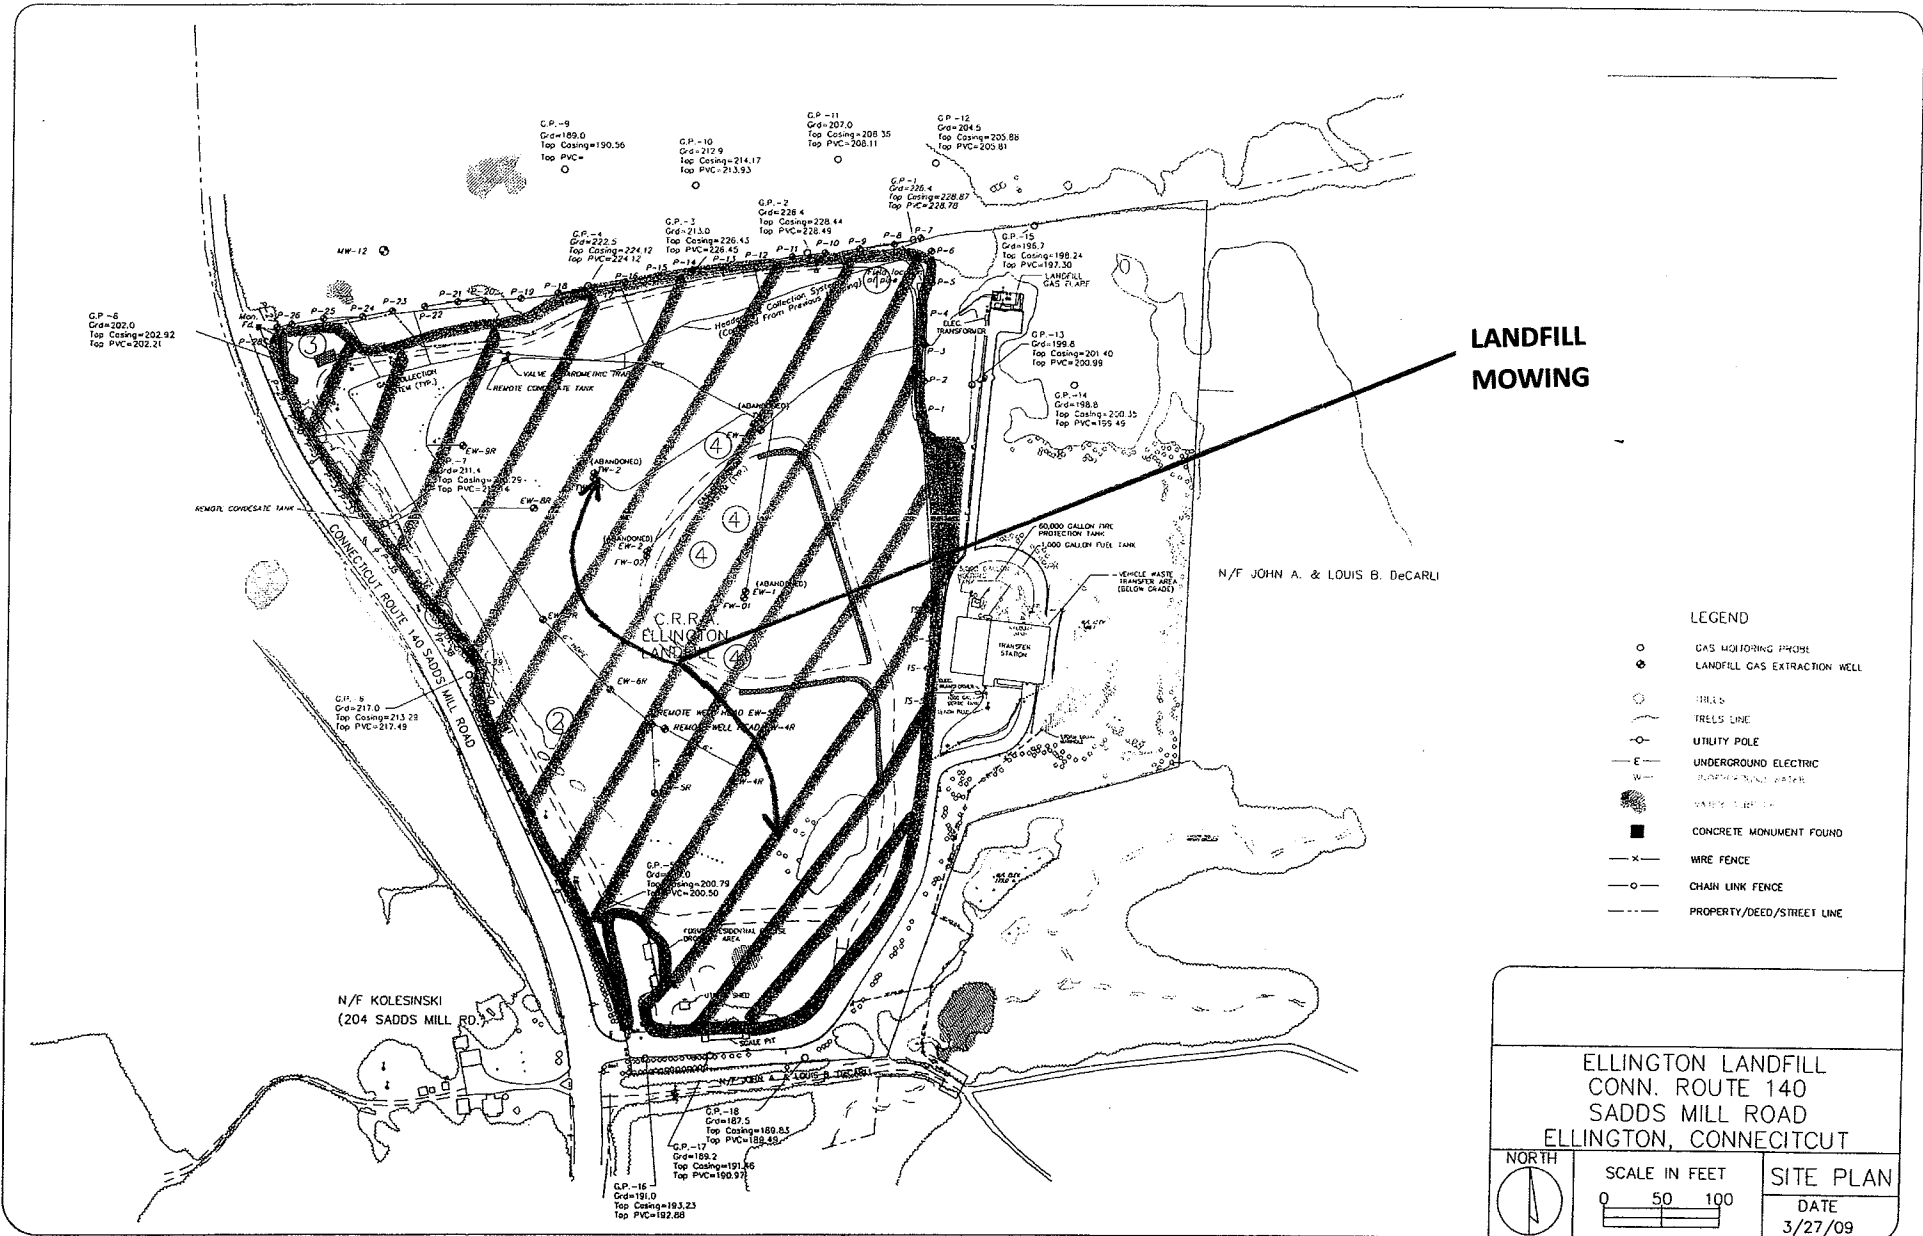


**LANDFILL MOWING**

**LEGEND**

- GAS MONITORING PROBE
- ⊙ LANDFILL GAS EXTRACTION WELL
- TRELS
- UTILITY POLE
- E— UNDERGROUND ELECTRIC
- W— UNDERGROUND WATER
- CONCRETE MONUMENT FOUND
- X— WIRE FENCE
- CHAIN LINK FENCE
- PROPERTY/DEED/STREET LINE

<b>ELLINGTON LANDFILL</b> <b>CONN. ROUTE 140</b> <b>SADDS MILL ROAD</b> <b>ELLINGTON, CONNECTICUT</b>		
NORTH 	SCALE IN FEET 	SITE PLAN DATE 3/27/09

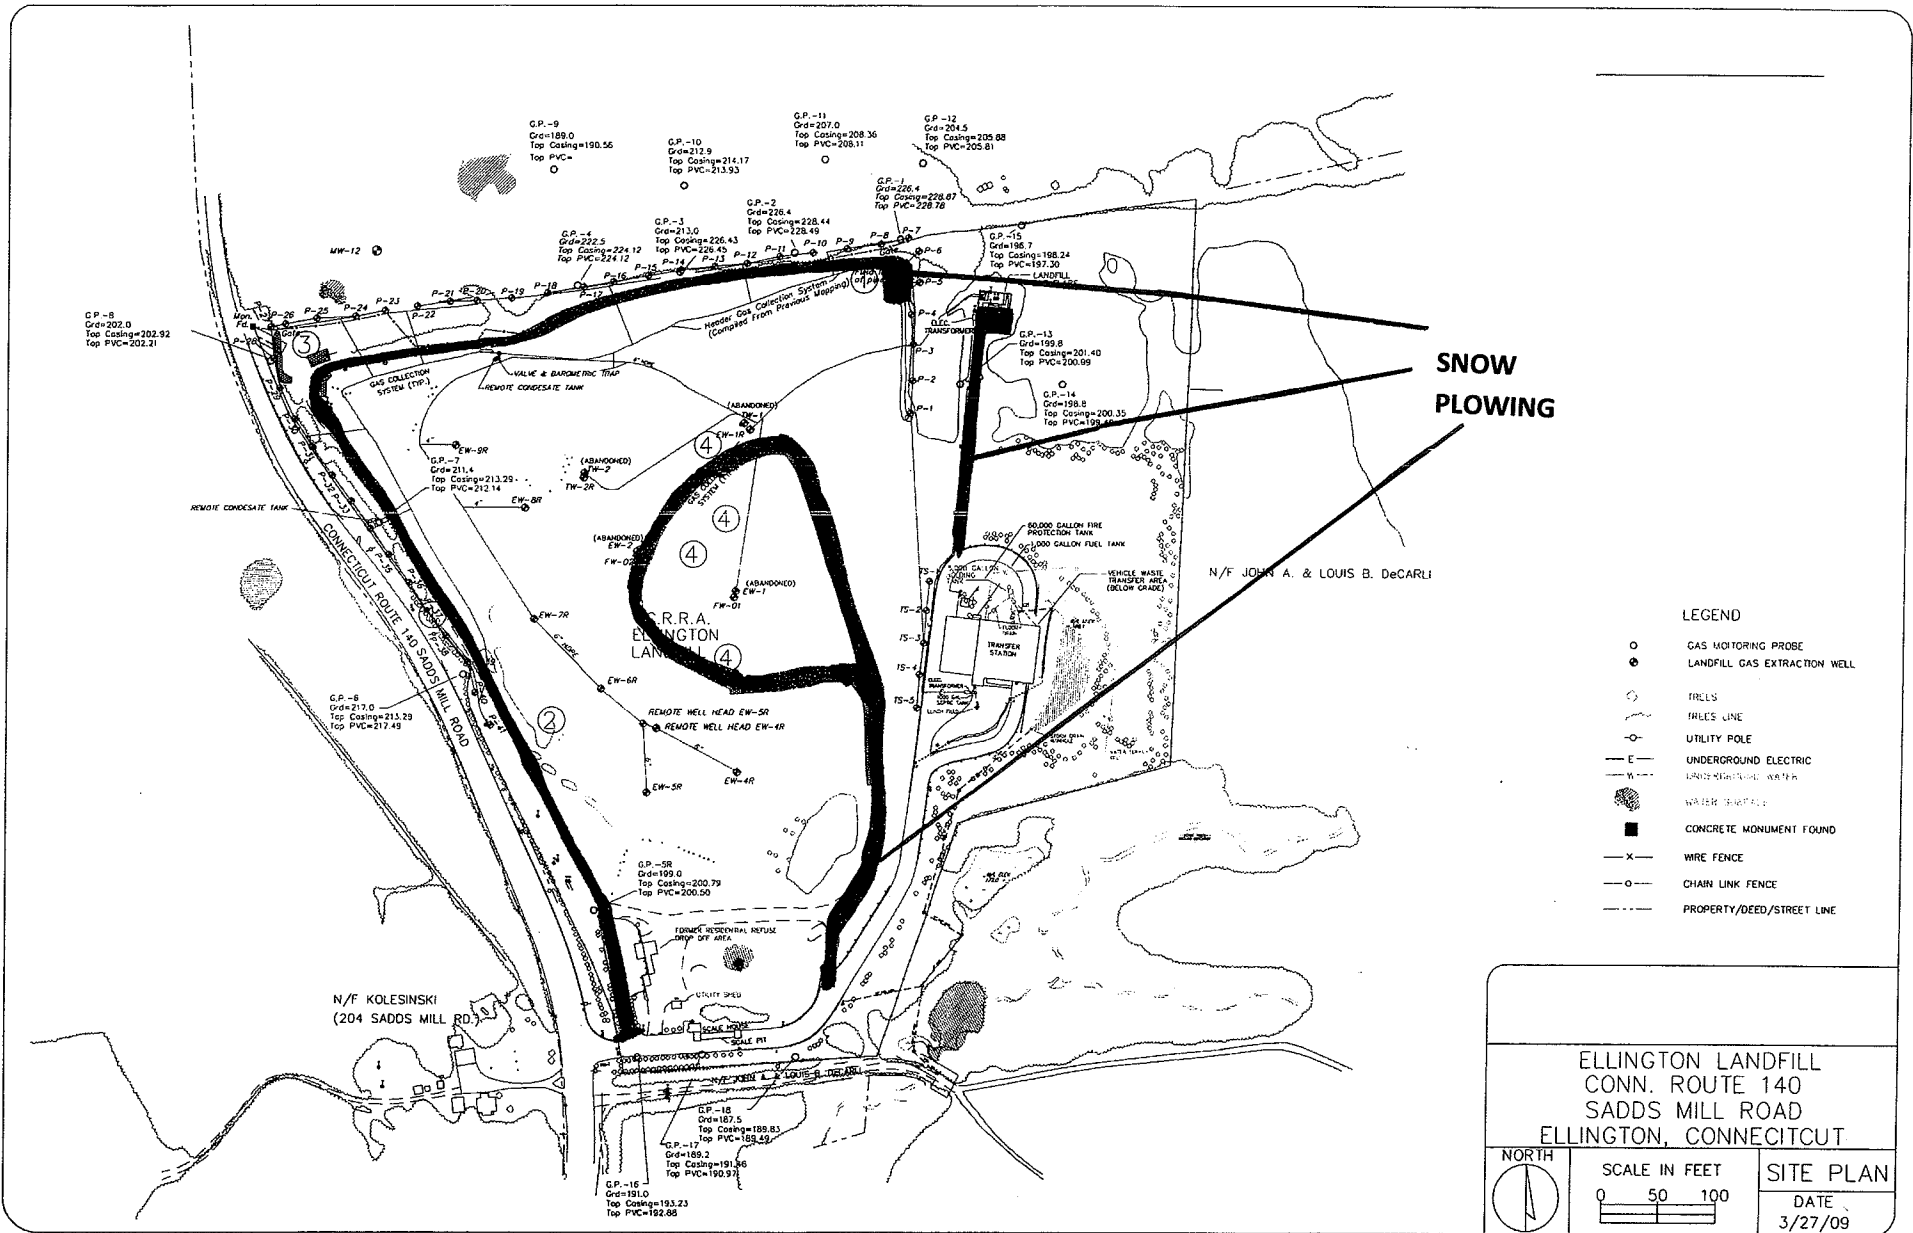

**SNOW  
PLOWING**

**LEGEND**

- GAS MONITORING PROBE
- LANDFILL GAS EXTRACTION WELL
- TREES
- TREES LINE
- UTILITY POLE
- UNDERGROUND ELECTRIC
- W— WASTE WATER
- WATER SERVICE
- CONCRETE MONUMENT FOUND
- X — WIRE FENCE
- ○ — CHAIN LINK FENCE
- · · · — PROPERTY/DEED/STREET LINE

ELLINGTON LANDFILL  
CONN. ROUTE 140  
SADDS MILL ROAD  
ELLINGTON, CONNECTICUT



SCALE IN FEET  
0 50 100

SITE PLAN  
DATE  
3/27/09