



SECTION B-B'

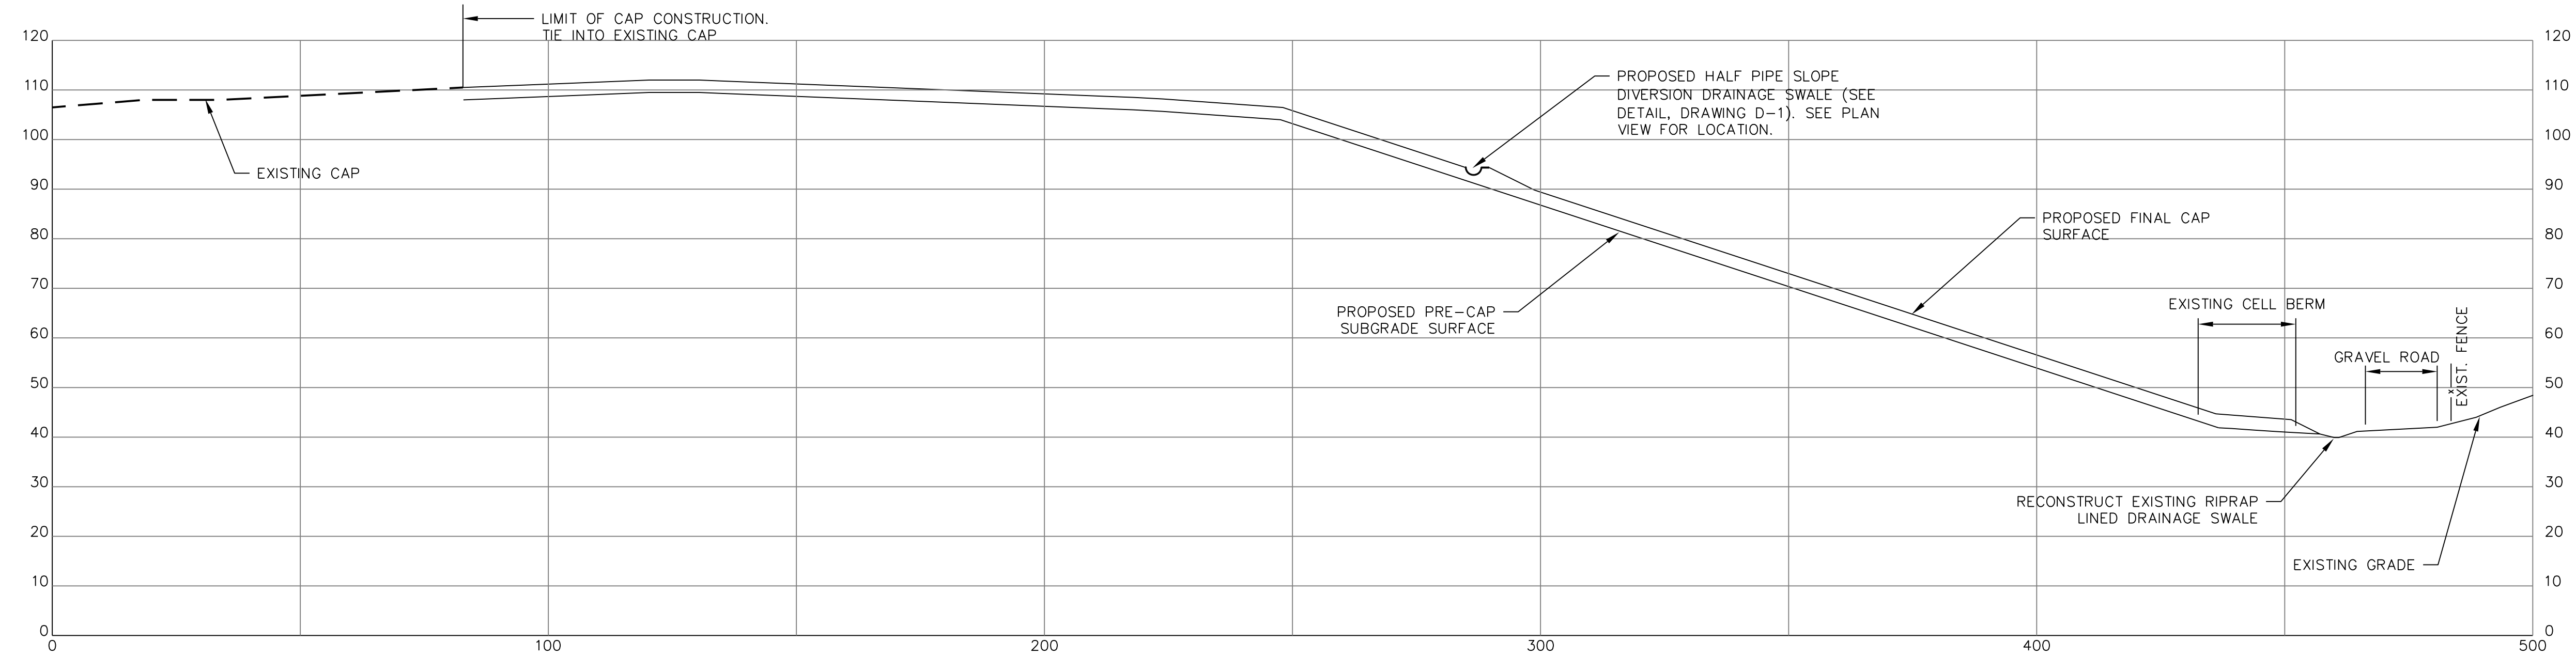

SECTION C-C'

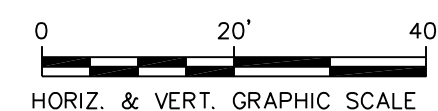

NOTES:
SEE DRAWING P-1 FOR PLAN SHOWING SECTION LOCATION.

DATE _____
CARL N. STOPPER
PROFESSIONAL ENGINEER
CT PE # 13255

NO.	REVISIONS	DATE	APPROVAL
CONNECTICUT RESOURCES RECOVERY AUTHORITY HARTFORD LANDFILL HARTFORD, CONNECTICUT			
HARTFORD LANDFILL PHASE I ASH AREA FINAL CLOSURE SECTIONS B-B' AND C-C'			
DESIGN:	MAB	03/02/09	
DRAWN:	KDH	03/02/09	
CHECKED:	CNS	03/02/09	
SCALE:	PROJECT: 153306-000260-000006		
DRAWING	P-3		