


BILL OF MATERIAL

No.	MARK	DESCRIPTION	No.	ORDER SIZE
41	B30	Pls. 89 $\frac{1}{2}$ " x 4" x 30'-1 $\frac{1}{2}$ "	41	Pls. 89 $\frac{1}{2}$ " x 4" x 30'-1 $\frac{1}{2}$ "
18	B24	Pls. do. x 24'-1 $\frac{1}{2}$ "	18	Pls. do. x 24'-1 $\frac{1}{2}$ "
2	BS1	Pls. 5k. x 12.75" ($\frac{5}{16}$)	2	Pls. 89 $\frac{5}{8}$ " x 12.75" x 25'-4 $\frac{1}{2}$ "
4	BS2	Pls. do.	2	Pls. do. x 19'-11 $\frac{1}{2}$ "
4	BS3	Pls. do.	2	Pls. do. x 11'-7 $\frac{1}{2}$ "
4	BS4	Pls. do.	2	Pls. do. x 13'-8"
2	BS5	Pls. do.	2	Pls. do. x 19'-10 $\frac{3}{4}$ "
2	BS5X	Pls. do.		
4	BS6	Pls. do.	2	Pls. do. x 30'-1"
4	BS7	Pls. do.	2	Pls. do. x 25'-9 $\frac{1}{2}$ "
4	BS8	Pls. do.	2	Pls. do. x 18'-2 $\frac{1}{2}$ "
4	BS9	Pls. do.	2	Pls. do. x 17'-7"
4	BS11	Pls. do.	2	Pls. do. x 15'-3 $\frac{1}{2}$ "
2	BS12	Pls. do.	2	Pls. do. x 8'-0 $\frac{1}{4}$ "
4	BS10	Pls. do.	2	Pls. 86" x 12.75" x 27'-6"

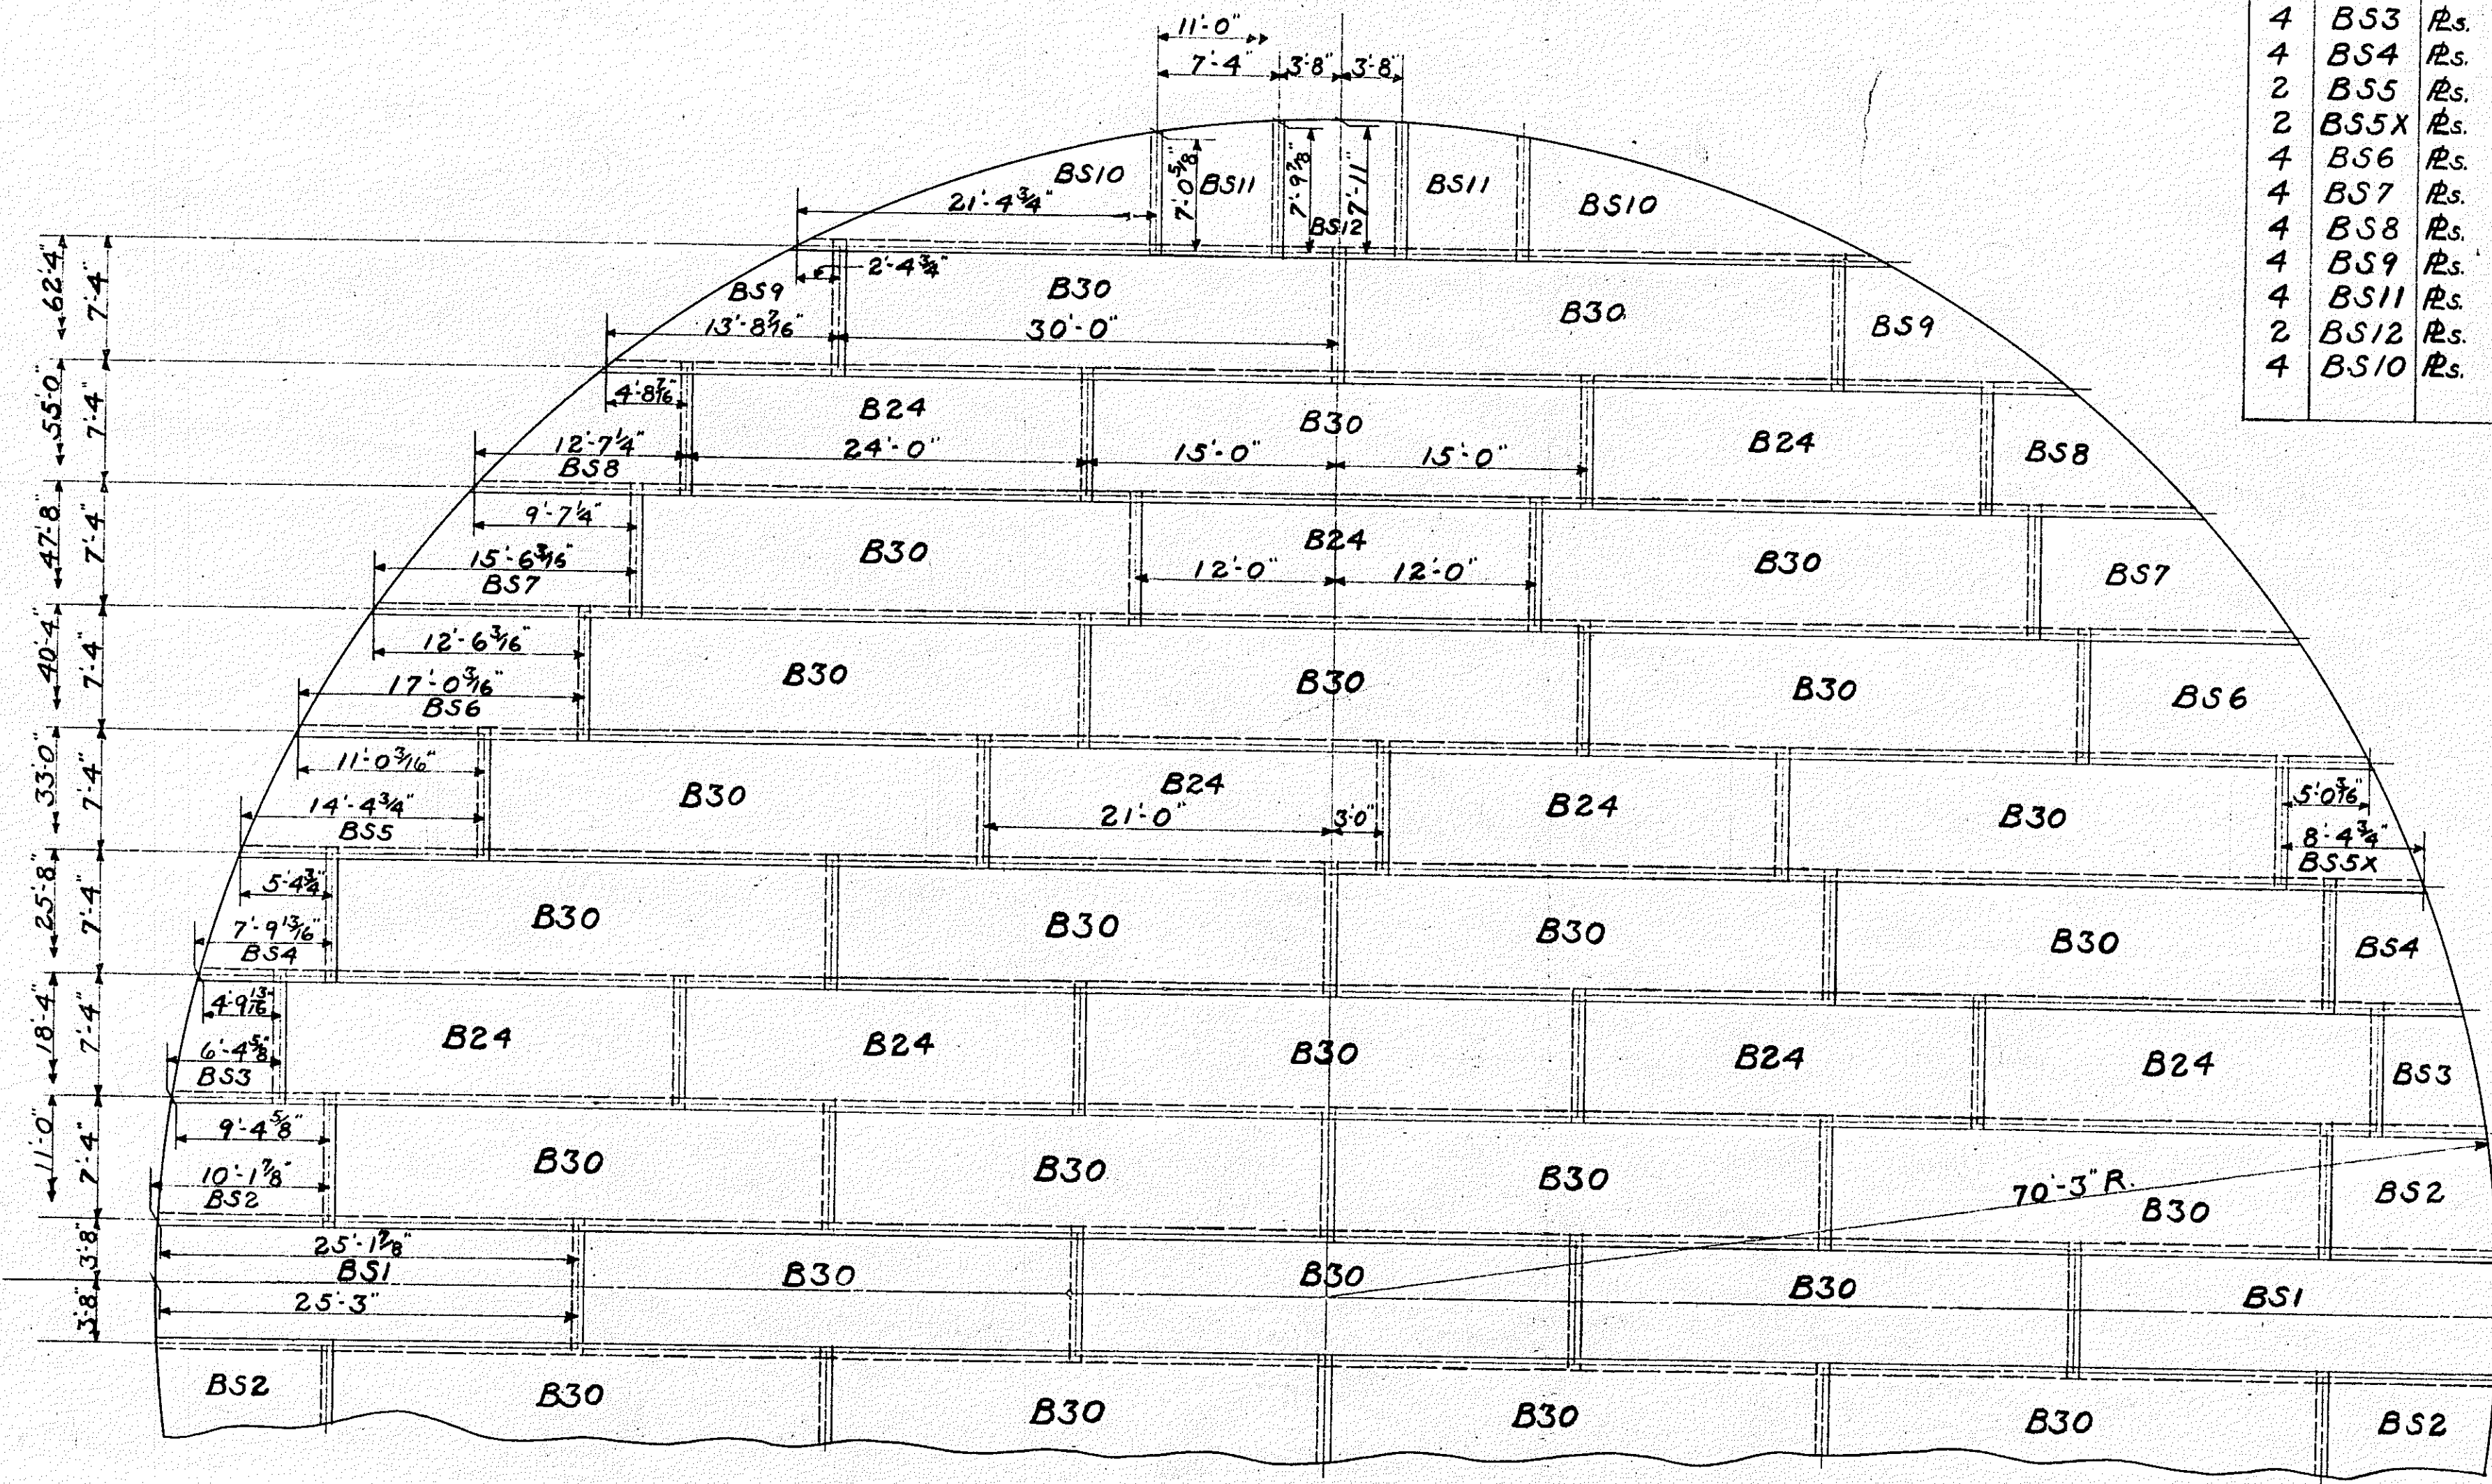

WELDED BOTTOM


$\frac{1}{4}$ " Rectangular & $\frac{5}{16}$ " Sketch Plates
 Weld $\frac{1}{4}$ " Bead All Seams Except Seams
 Connecting Sketch Pls. Together
 Which Will Have $\frac{5}{16}$ " Bead.

SECTION THRU SEAM

2370 Lin. Ft. $\frac{1}{4}$ " Bead } Bottom Pls. Together
 330 Lin. Ft. $\frac{5}{16}$ " Bead

16407-29008 sk40

KEY TO WELD SYMBOLS

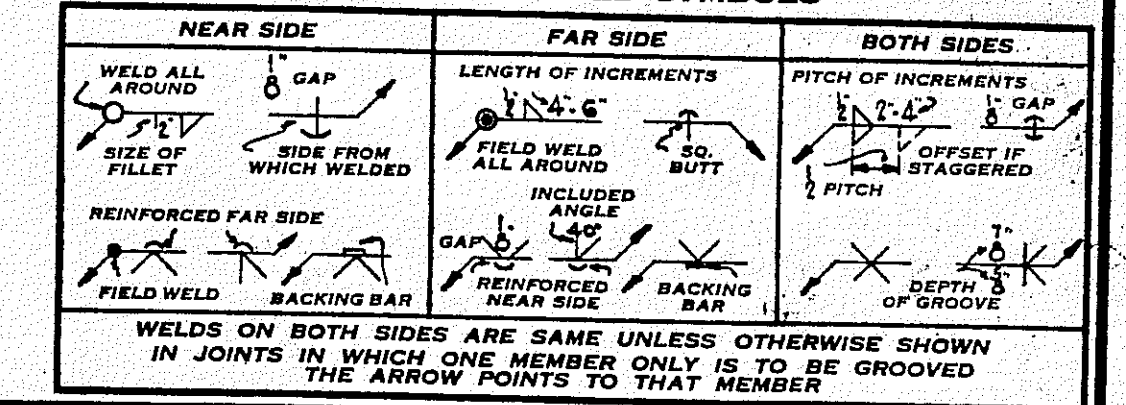

PURCHASER'S ORDER NO.		PURCHASER'S REQ'N. NO.	
CHICAGO			
GREENVILLE			
BIRMINGHAM			
FORT ERIE			
PRINTS SENT TO:			
REVISIONS		CHICAGO BRIDGE & IRON COMPANY CHICAGO, ILL.-GREENVILLE, PA.-BIRMINGHAM, ALA.	
No.	DATE	BY	REMARKS
		WELDED BOTTOM 140'-0" TANK THE HARTFORD ELECTRIC LIGHT CO.	
		DRAWN BY: GLW. DATE: 3-28-40 CONTRACT NO.	
		TRACED BY: _____	
		CHECKED BY: WLR. DATE: 4-2-40	
		DWS. @ OF @ 2/1/41 3-7512	

DETAILS & MATERIAL FOR ONE TANK - ONE REQD.